


**NOTE: ENTER WALL APPROXIMATELY 1'
ABOVE CHANNEL IN FLOOR OF MANHOLE**

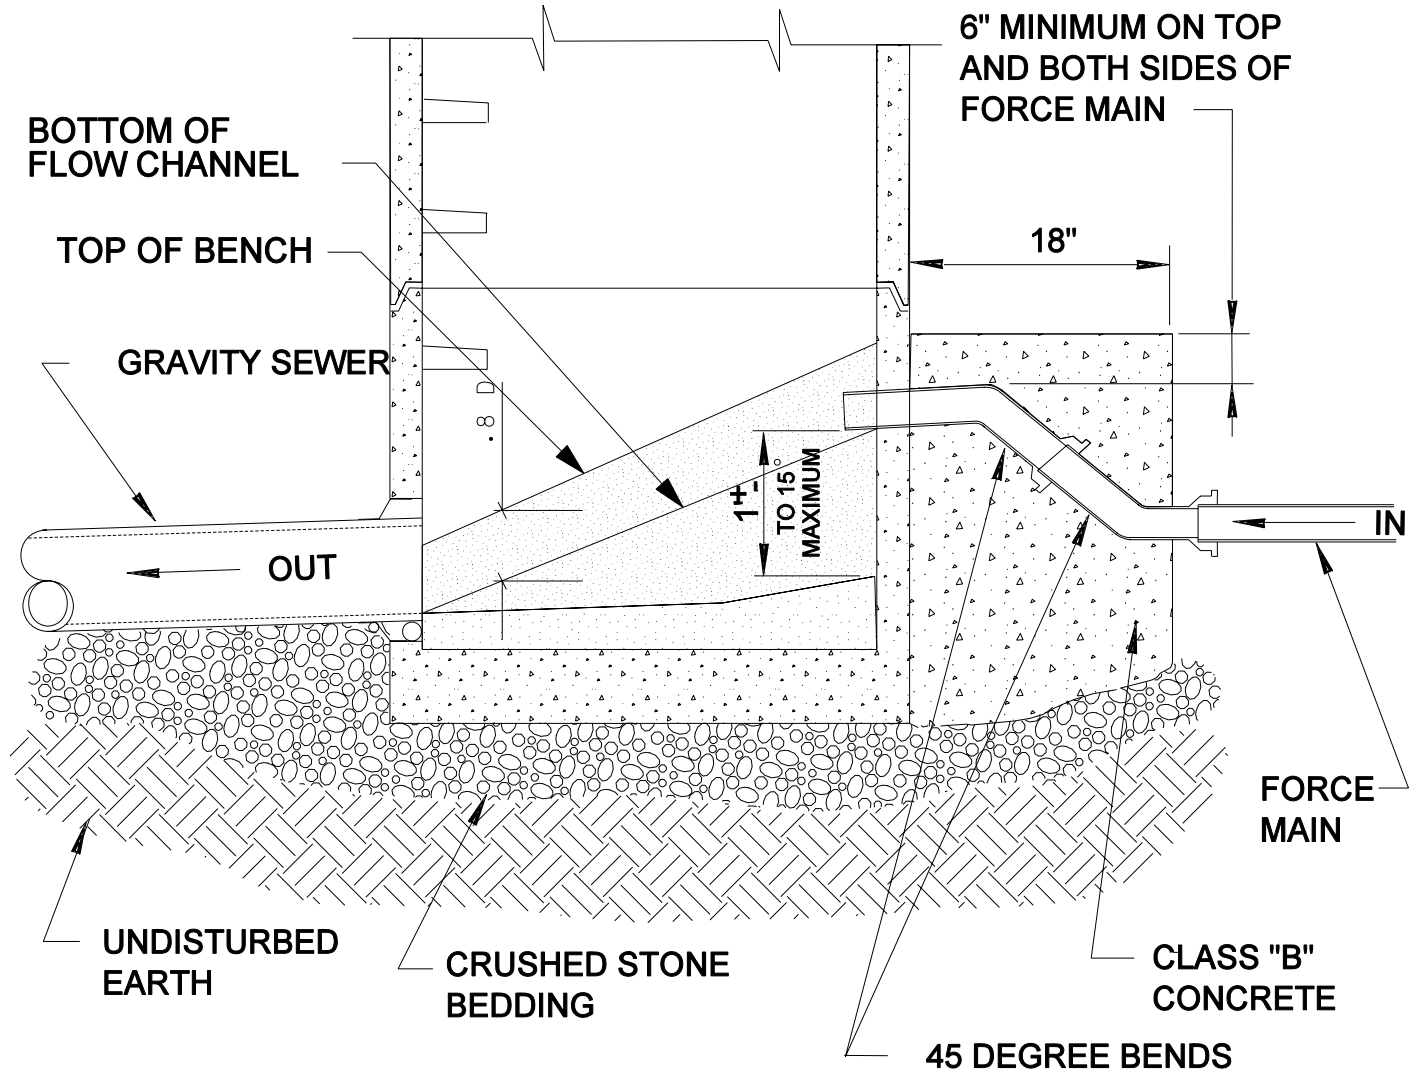

**NOTE:
SEE STANDARD DRAWINGS
S-1, S-2, S-3, AND S-4 FOR
MANHOLE DETAILS**

DRAWING NOT TO SCALE

MAY 27, 1994

**DRAWN BY: A.H.W.F.
APPROVED BY: K.N.H.
DATE REVISED: 3/5/02 KMC**

**CONNECTION OF
FORCE MAIN TO
EXISTING MANHOLE**

**STANDARD
DRAWING NO.
S - 41 A**

MURFREESBORO WATER & SEWER DEPARTMENT